


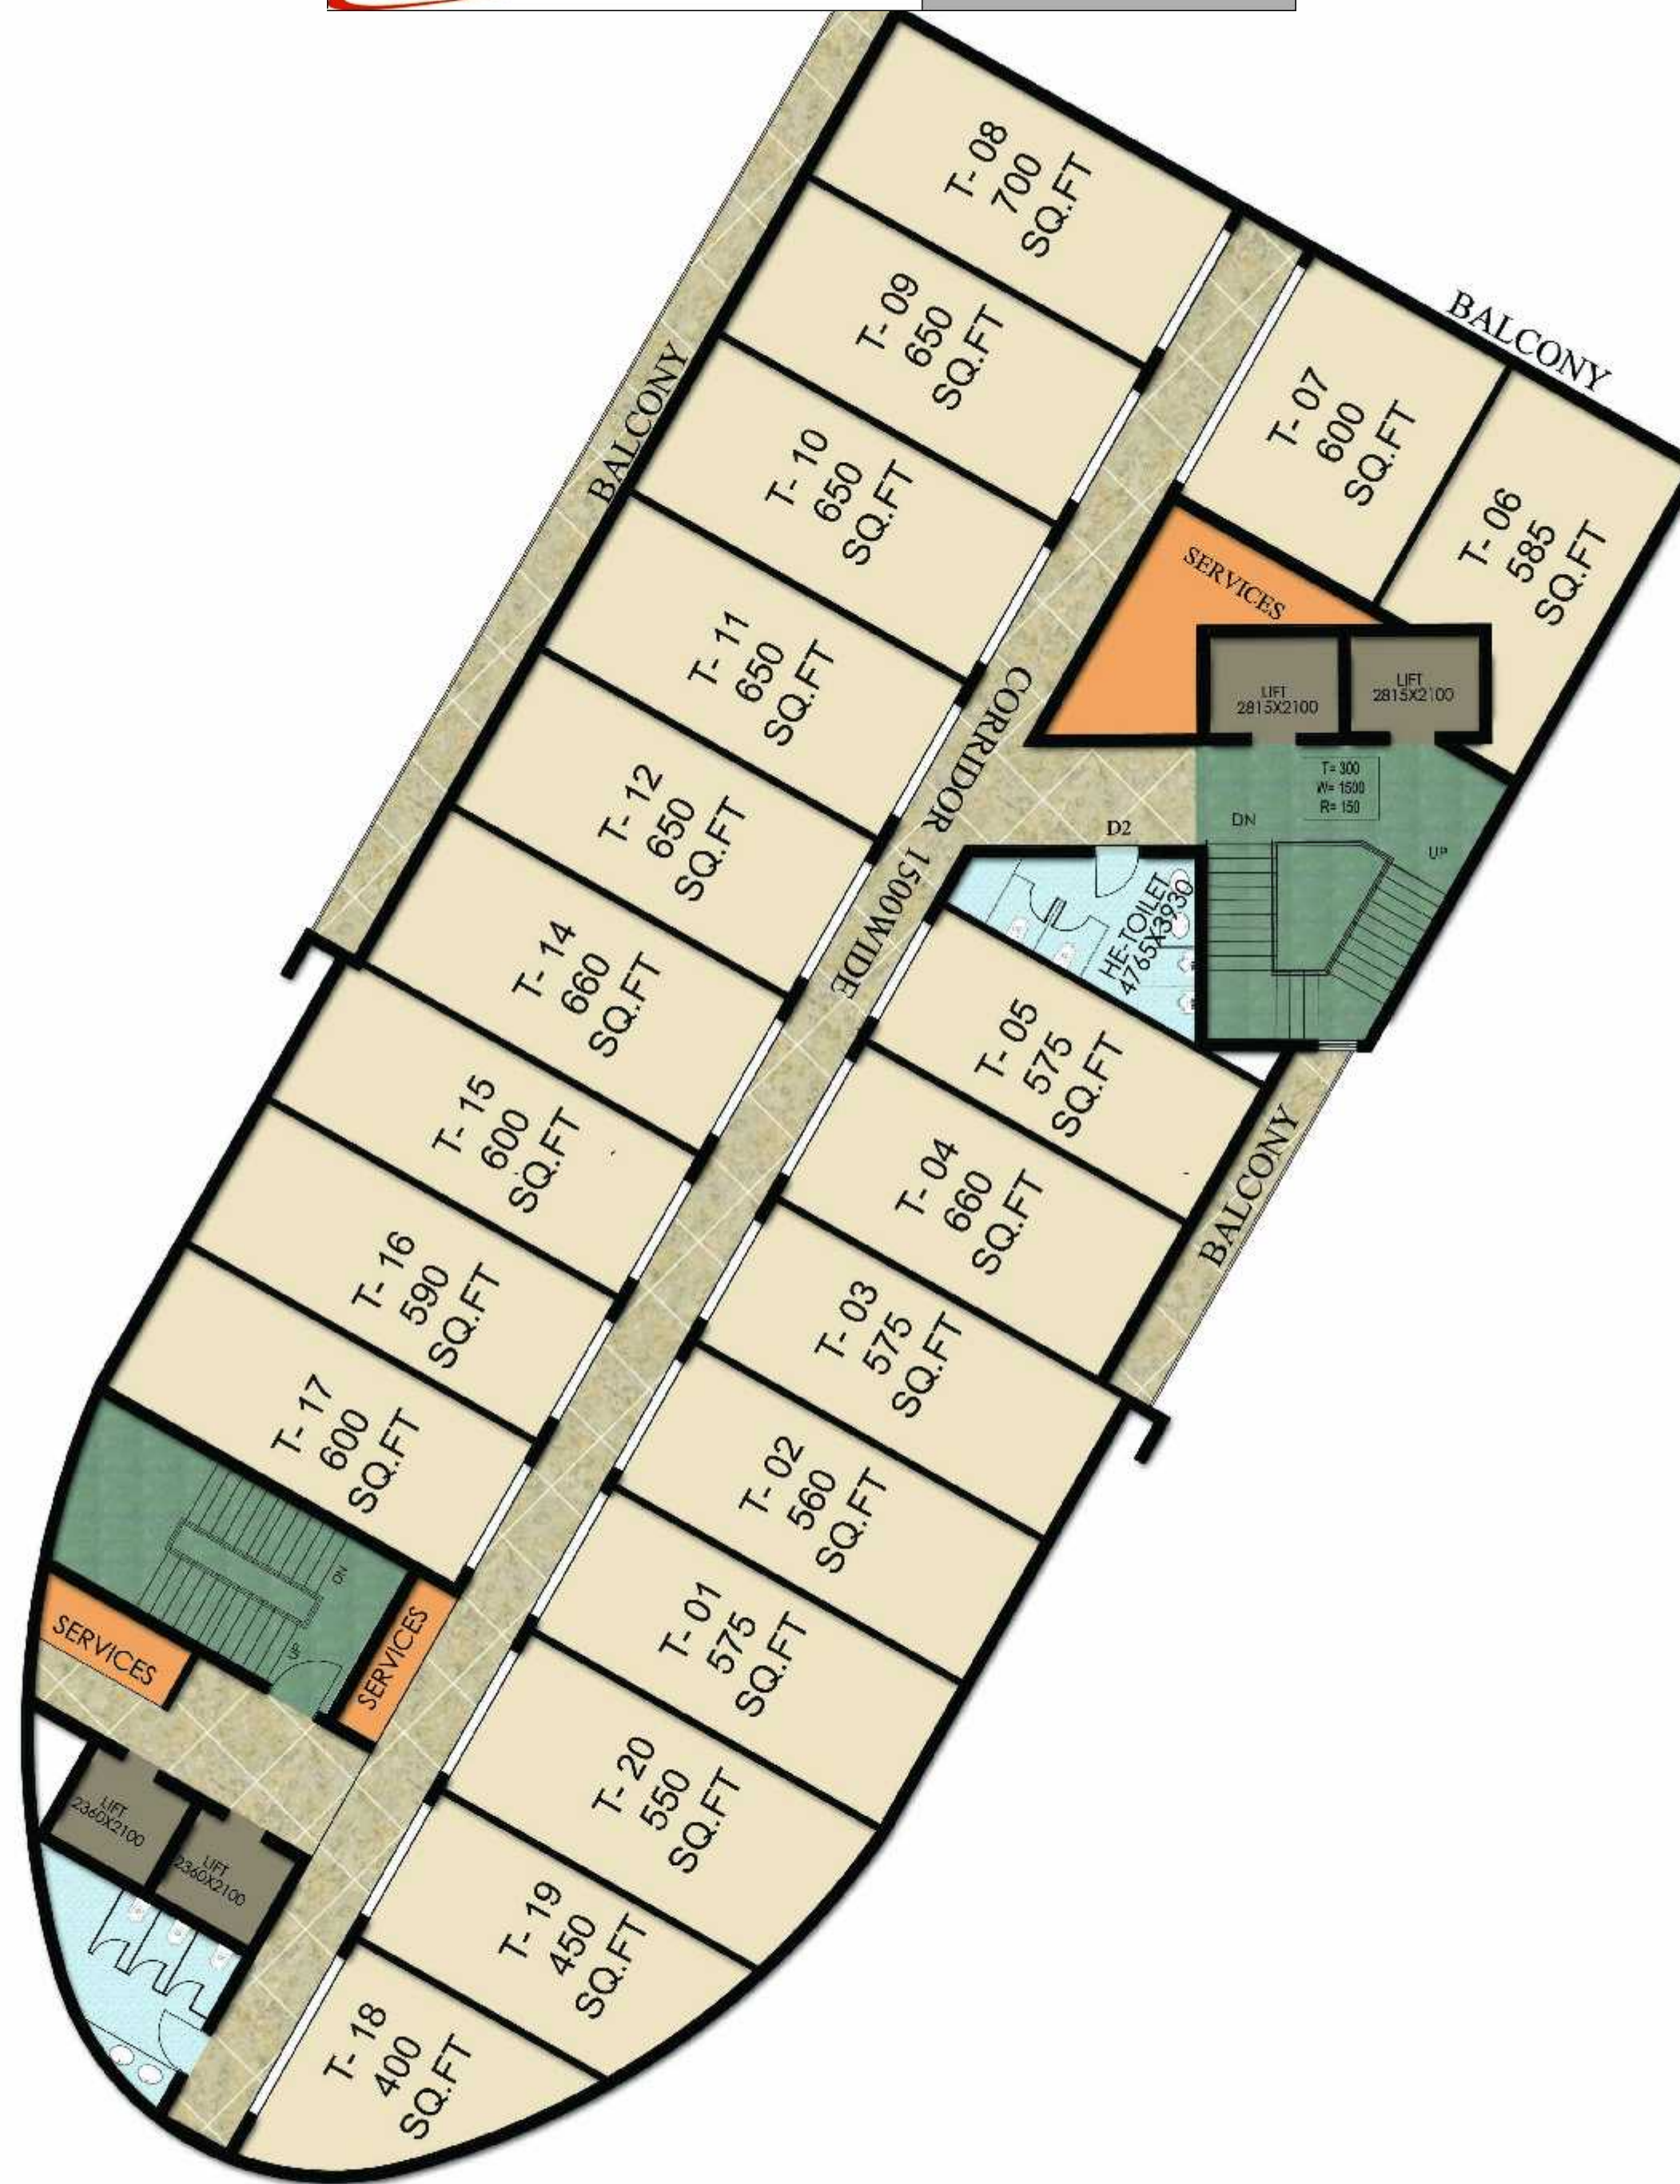

PROPOSED BUILDING AT SEC - 109 , DWARKA EXPRESSWAY FOR GHI
TYPICAL FLOOR PLAN